


Apr 30, 2015 - 3:21pm Tom D:\WRE Files\Project\15002- R002- Master Plan\Map\15002c - Site Plan - 2 April 2015.dwg

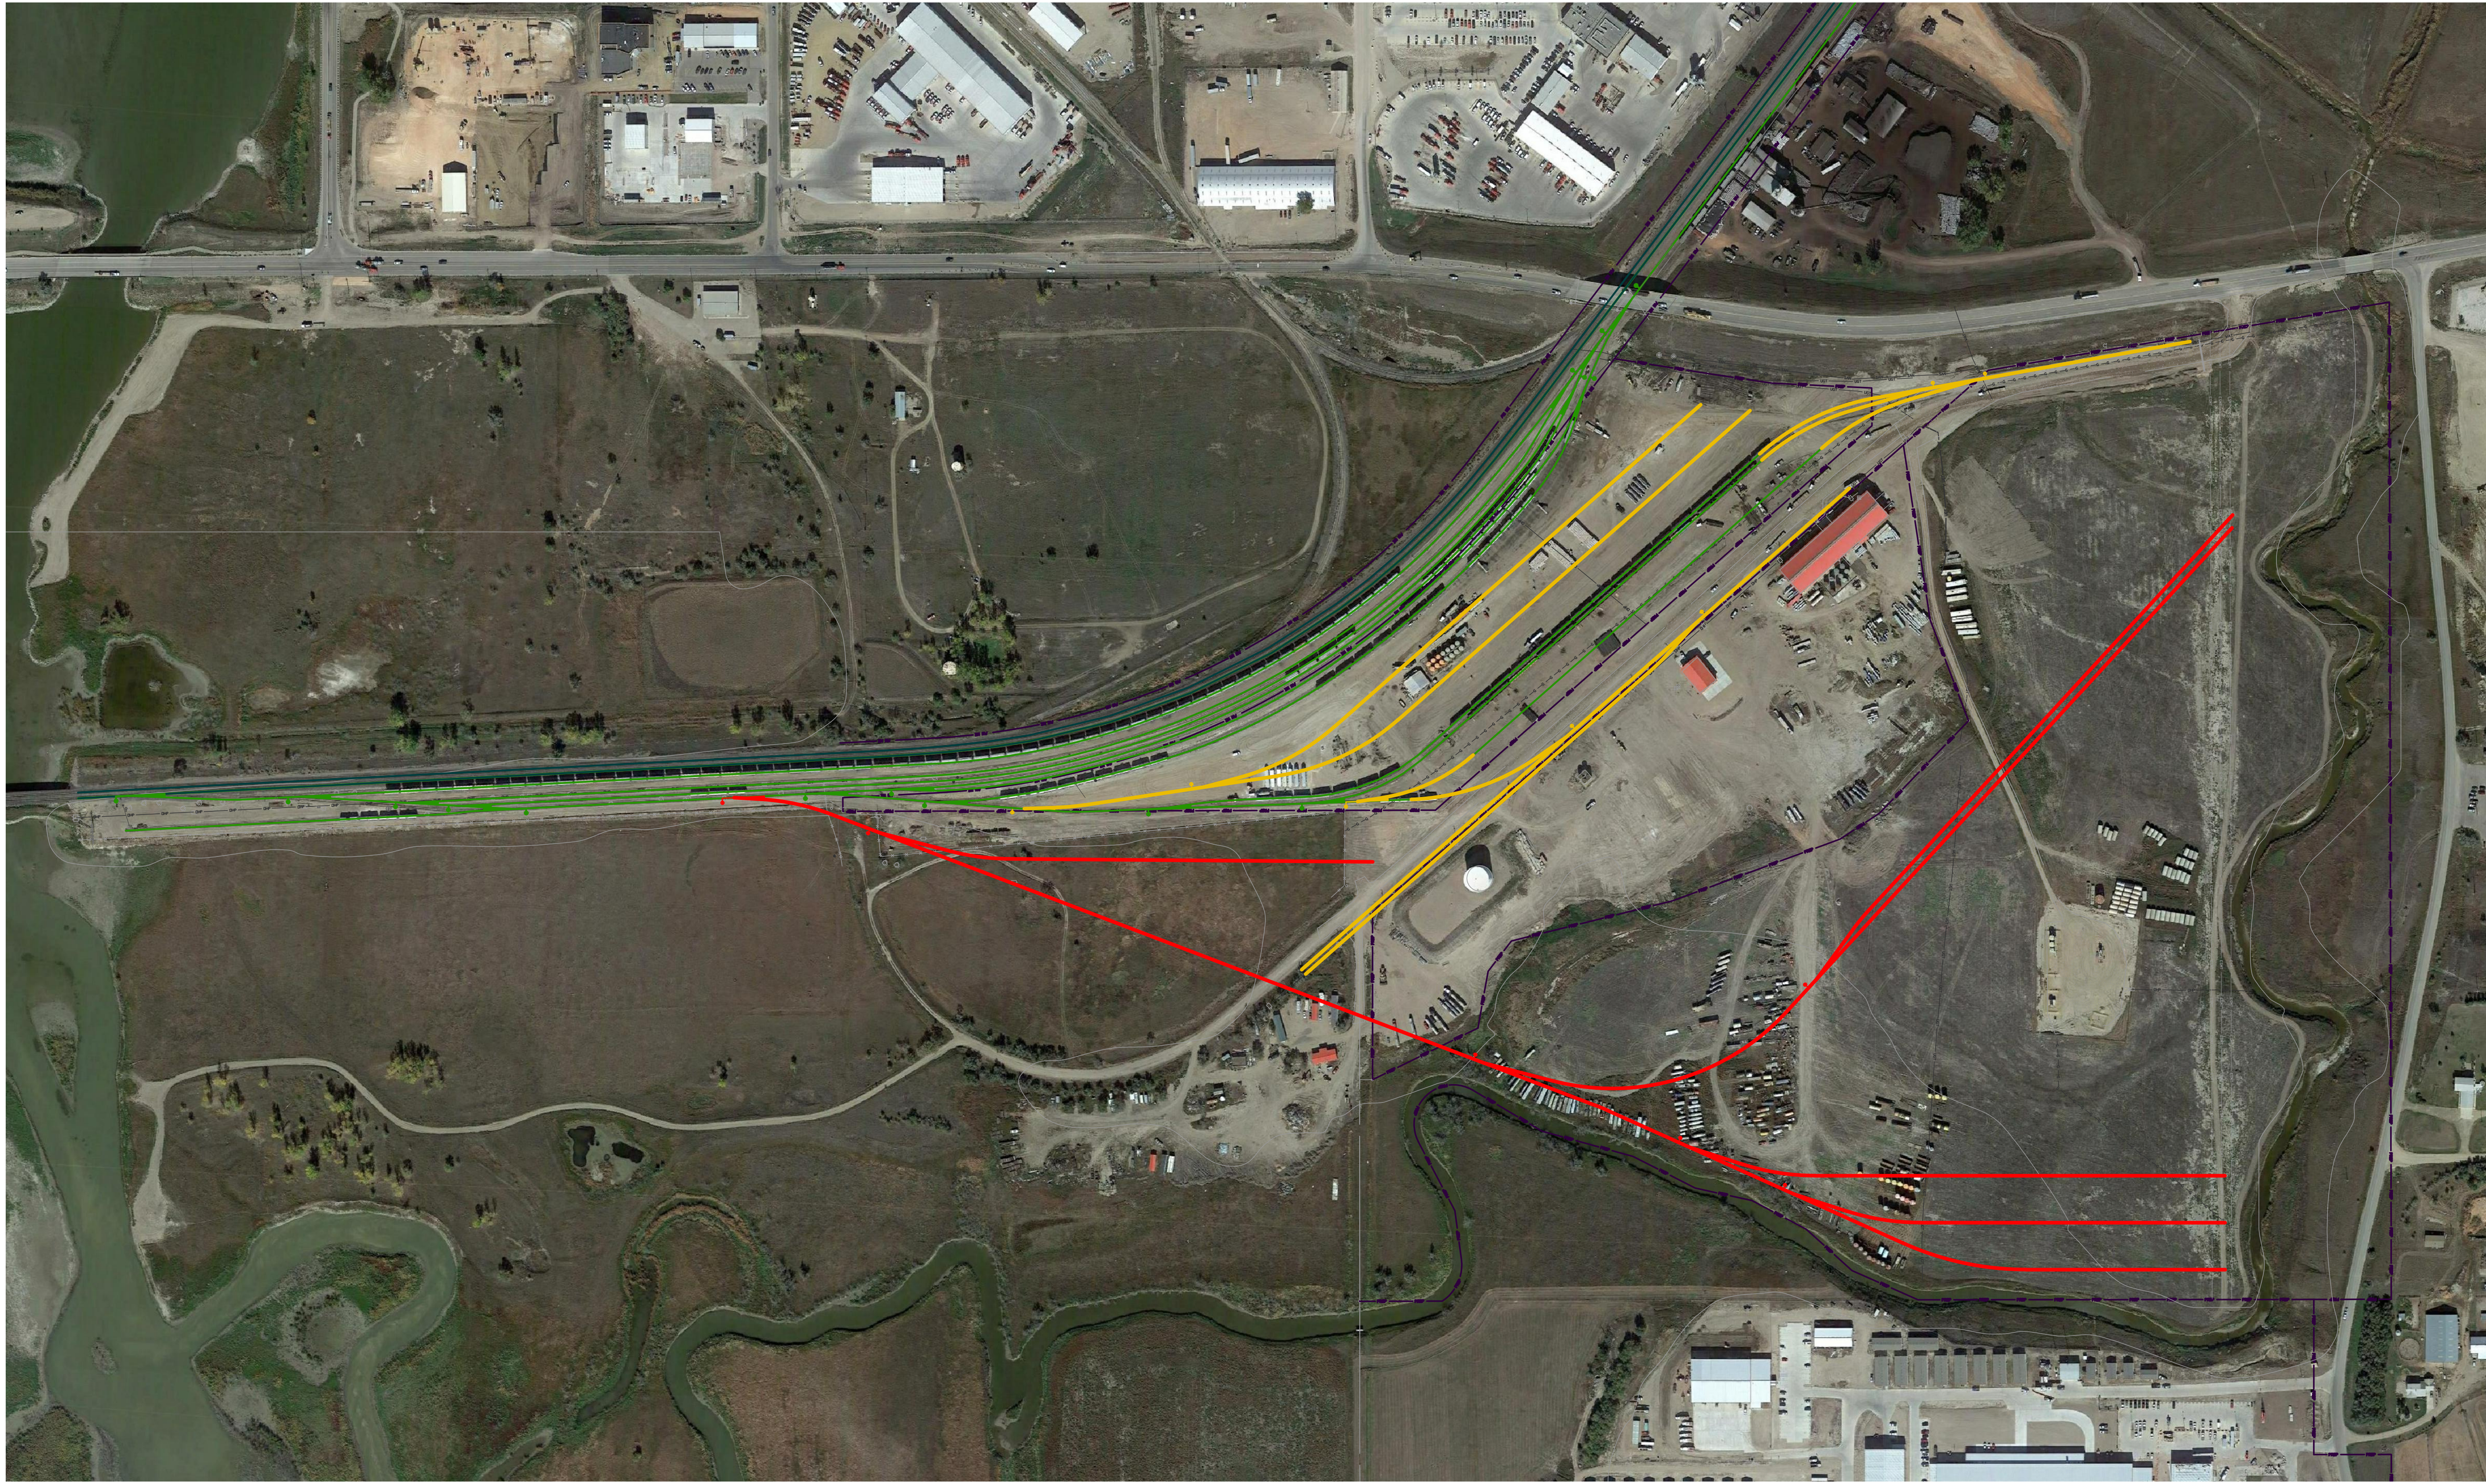

1"=200' scale 0 200 400 feet

- LEGEND:
- NEW
 - OF EXISTING BNSF TRACK
 - OF EXISTING RED RIVER TRACK
 - PROPOSED RED RIVER TRACK - PHASE 2
 - PROPOSED RED RIVER TRACK - PHASE 3

PRELIMINARY: NOT FOR CONSTRUCTION

PLOTTED: Apr 30, 2015 - 3:21pm

STONY CREEK RAIL YARD MASTER PLAN

CONCEPT PLAN 1

RED RIVER OILFIELD SERVICES, INC.

1202 EAST BROADWAY
WILLISTON, ND 58802
(701) 774-3904



NO.	REVISION	DATE BY	ISSUED FOR

SCALE: SEE PLAN DATE
 DESIGNED BY: TWW 4/15/15
 JOB No: 11001
 DWG. No:
MP C1

Thomas W. Wiser, P.E.
 Tugloah, Oregon 97062
 503 / 691-6095 22750
 SW Miami Drive

